

Leanne

Baranowski-Brown



Leanne is a passionate interior designer who believes in the transformative power of design to elevate spaces. With a background in education spanning 20 years, she decided to pursue her love for interiors by completing a Certificate IV in Interior Decoration and a Diploma in Interior Design at the Design Centre Enmore, Sydney. Her passion for design first emerged when renovating her own family home, where she discovered the profound impact that beautifully crafted spaces can have on people's everyday lives.

Known for her highly organised approach, Leanne collaborates closely with clients to bring their visions to life, ensuring that every project seamlessly blends aesthetics with functionality. She is committed to creating spaces that not only look stunning but also enhance the way people live and interact within them.

styling to sell




byron bay



The Styling to Sell project for the main bedroom in the display apartment at Bohemian by Luxcon in Byron Bay, aims to appeal to professional couples seeking a coastal lifestyle. The design blends modern and transitional elements with a high-end boho coastal aesthetic, capturing the area's relaxed yet luxurious vibe.



mood board

BRIEF 1 • STYLING TO SELL

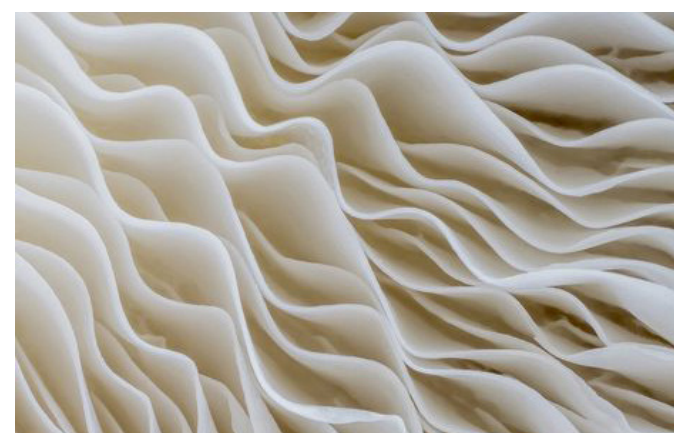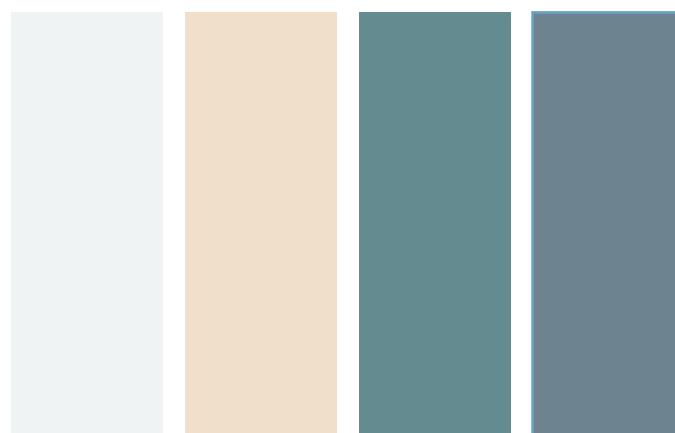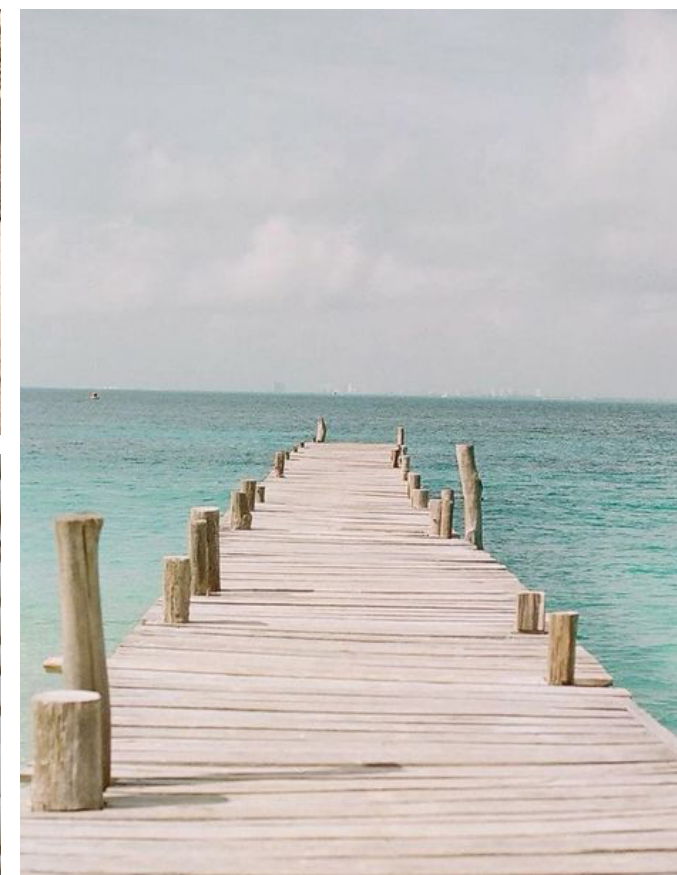

style board


BRIEF 1 • STYLING TO SELL

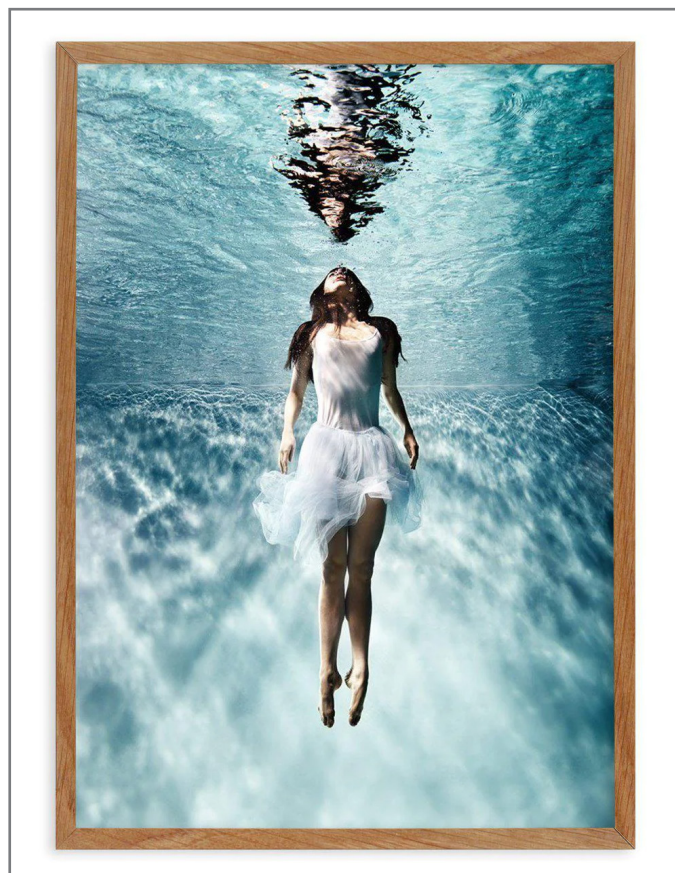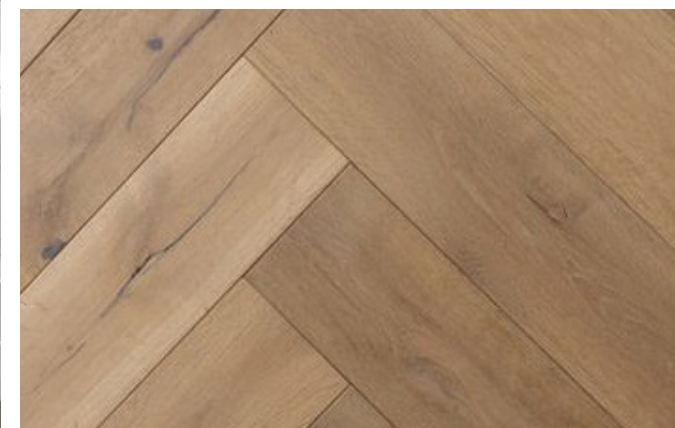





Furniture Selection
& Placement

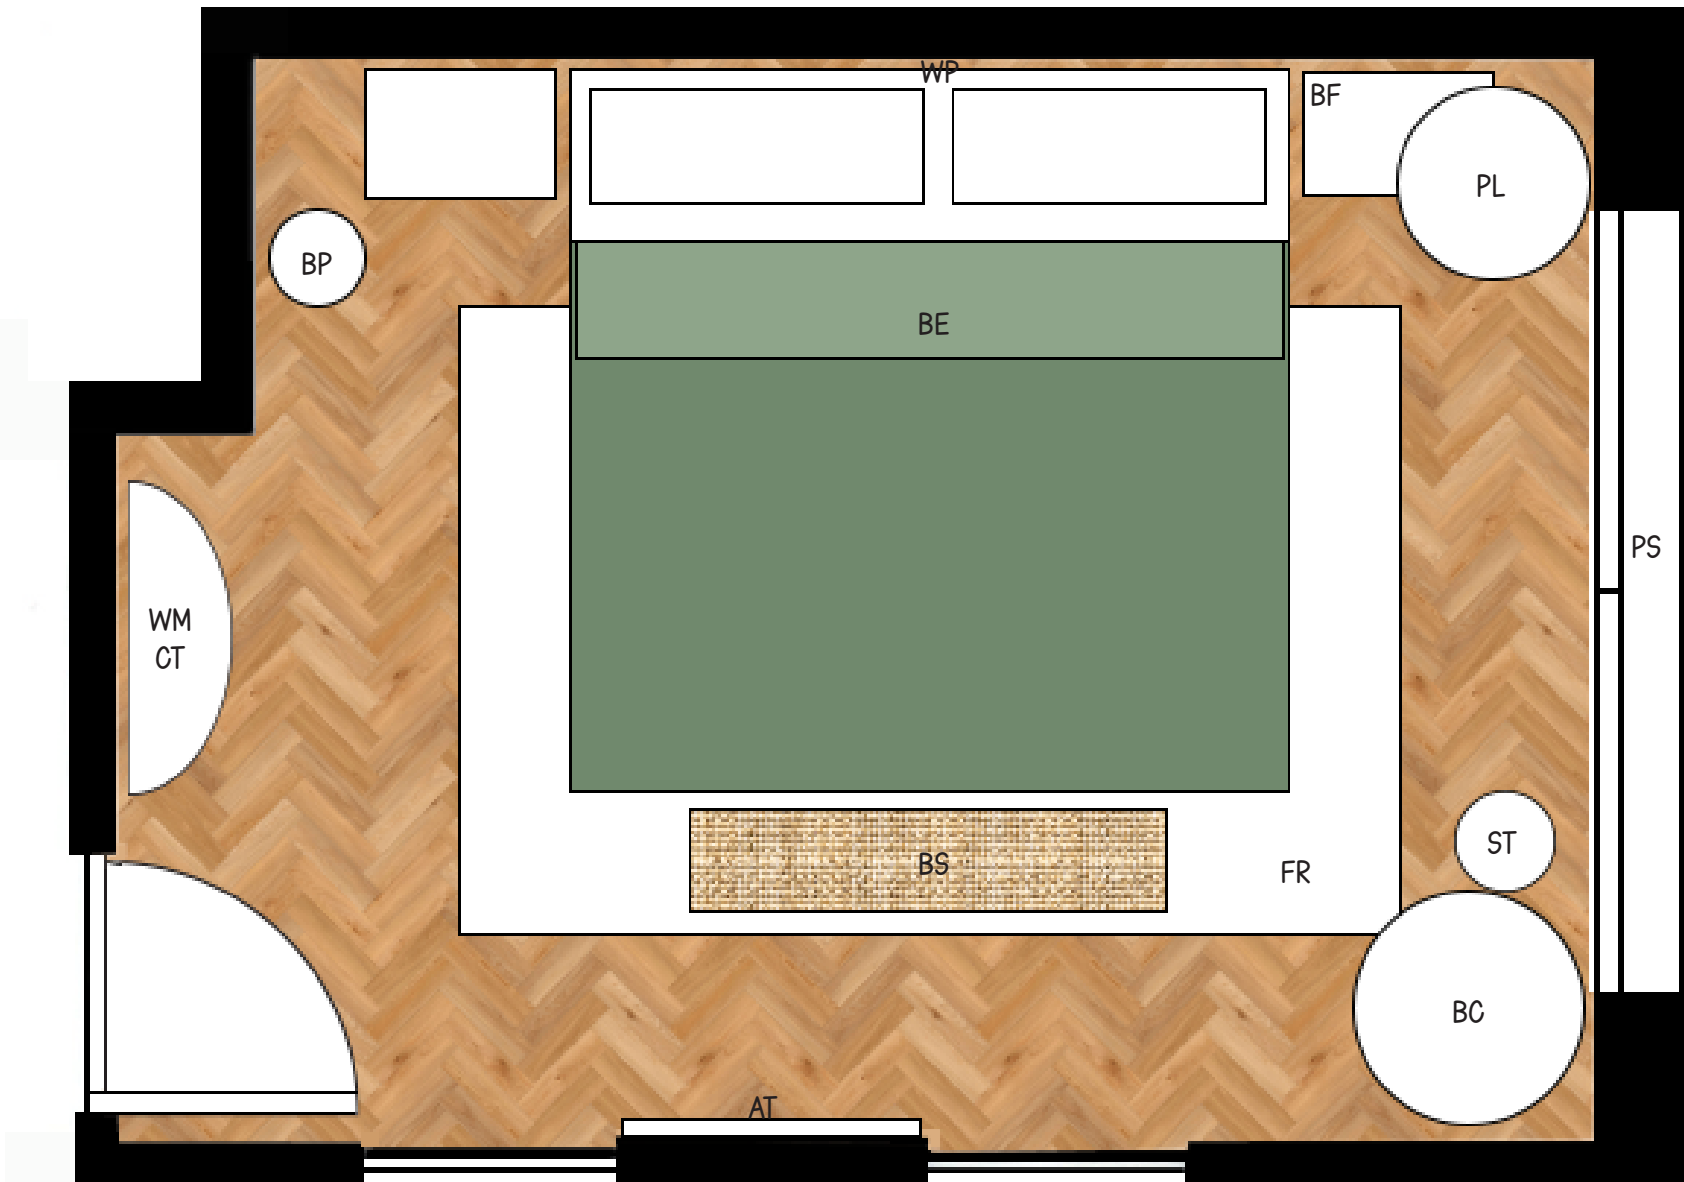

	WP	Wallpaper Mural	
	BF	Bed Frame	
	BE	Bed Ensemble	
	BS	Bench Seat	
	FR	Floor Rug	
	PL	Pendant Light	
	WM	Wall Mirror	
	CT	Console Table	
	AT	Artwork	
	BC	Basket Chair	
	ST	Side Table	
	PS	Privacy Sheers	
	BP	Basket & Plant	

perspective

BRIEF 1 • STYLING TO SELL




park road residence

marrickville




The Marrickville project bathroom renovation, part of a larger family home redesign, features a minimalist aesthetic that prioritises sustainability and functionality. The updated layout includes both a bath and shower to meet the family's needs, with additional space for a small laundry. A cohesive finish on walls, floors, and ceiling, paired with a low-slip floor and ample storage, creates a stylish, eco-friendly, and easy-to-maintain space.

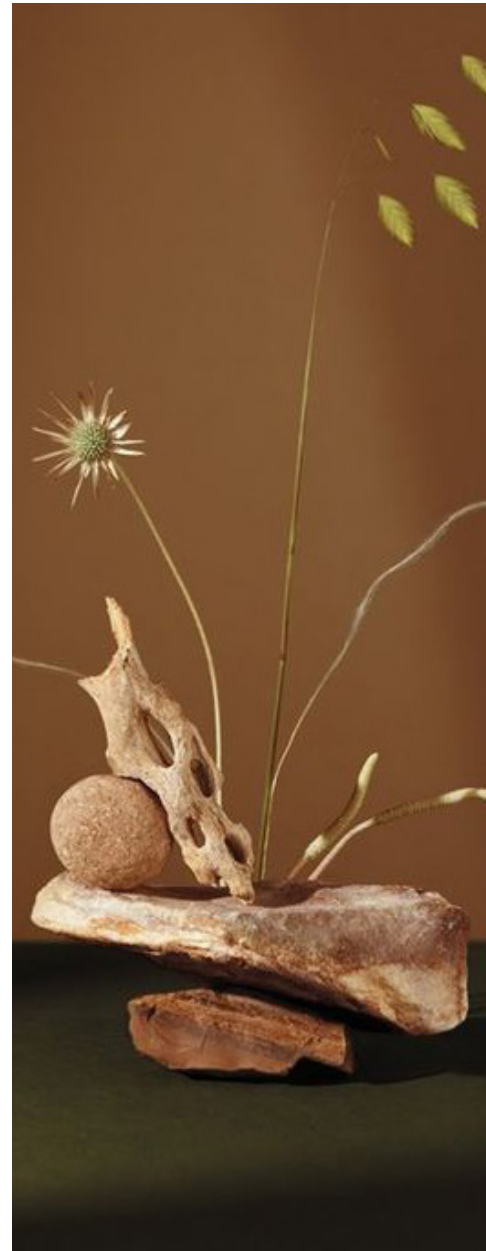




Finishes Board

- T Yabby Tapware | Antique Brass
- P Lighterrior | Atil Pendant Light
- SC Timberline | Arch Shaving Cabinet
- M Mineral Fox | Microcement | Noisette
- C1 Laminex | Cabinetry | Planked Urban Oak
- C2 House of Bamboo | Cabinetry | CW161 Raw
- V Timberline | Santos Vanity | Olive Satin
- B Caesarstone Benchtop | Sleet
- TS Caroma | Urbane II Toilet Suite
- FT DiLorenzo Floor Tiles | Lily Zellige Hand-made

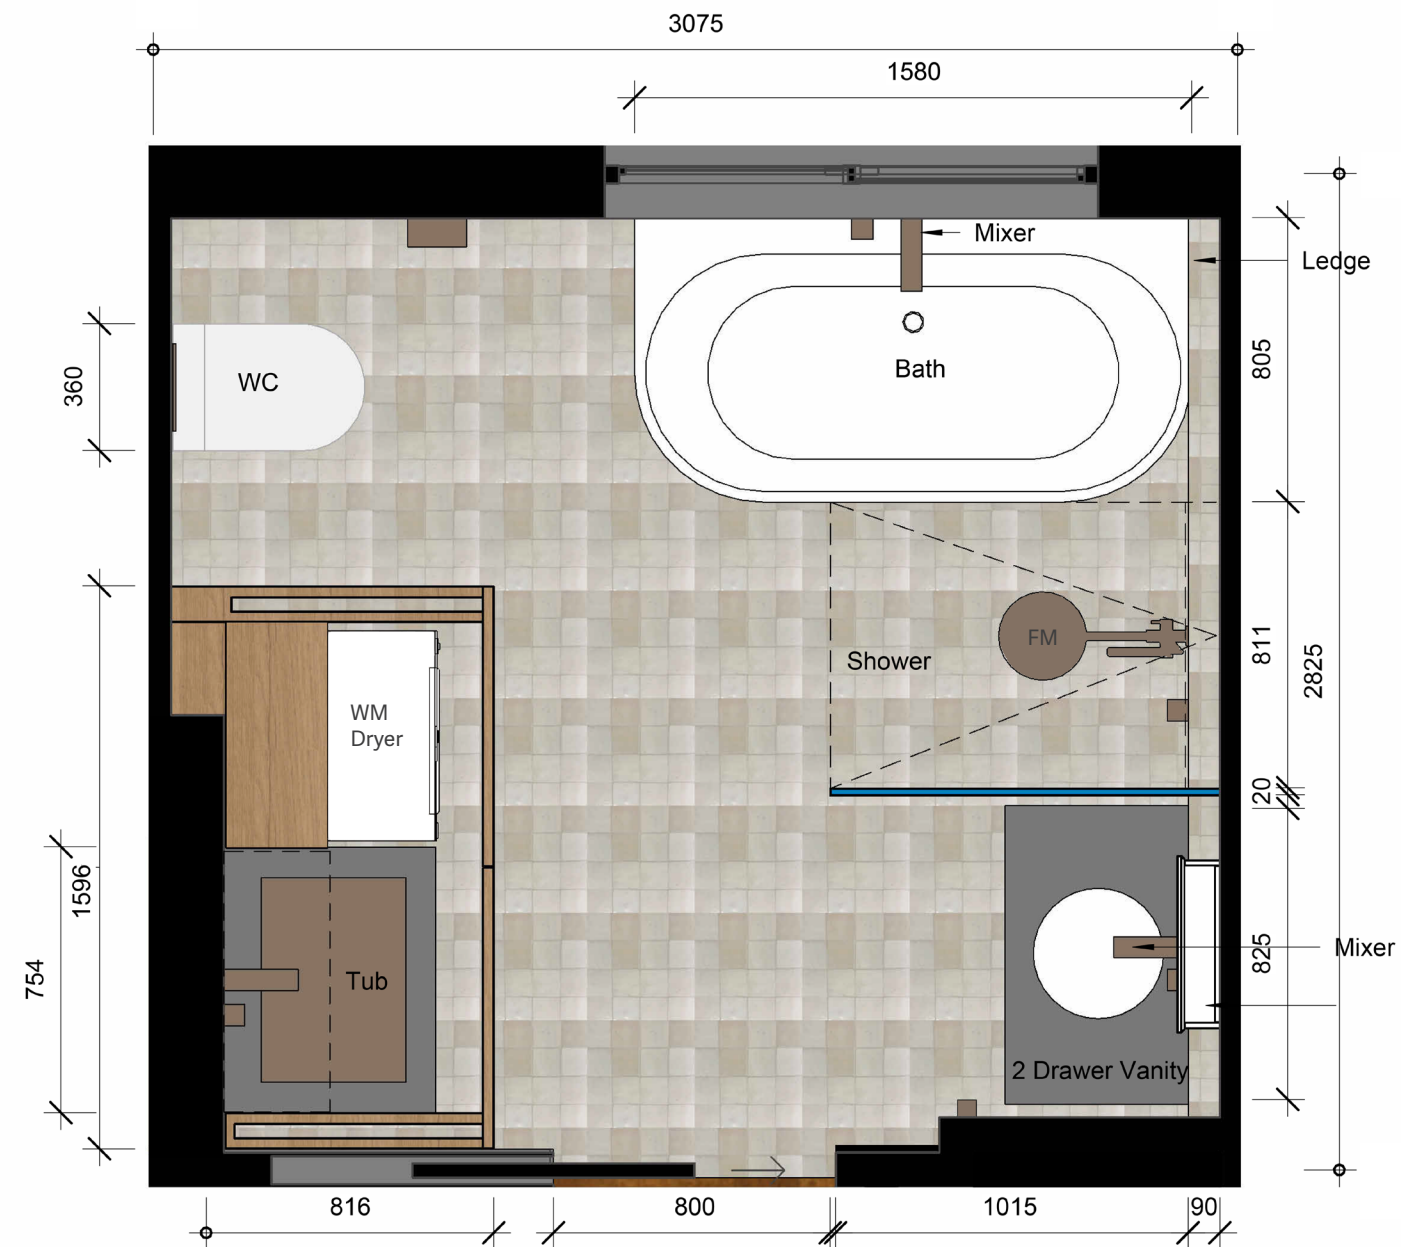


1 Proposed Bathroom Plan with Detail
1 : 20

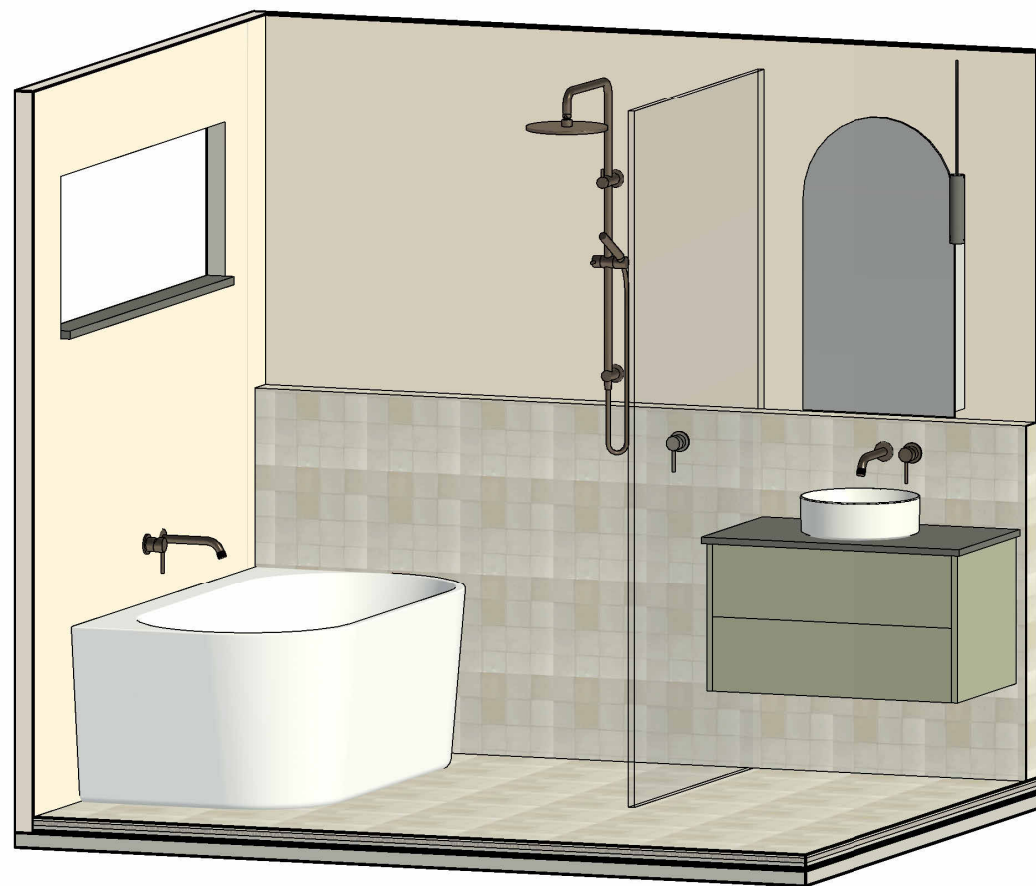

1 Isometric Proposed Bathroom 1




2 Isometric Proposed Bathroom 2

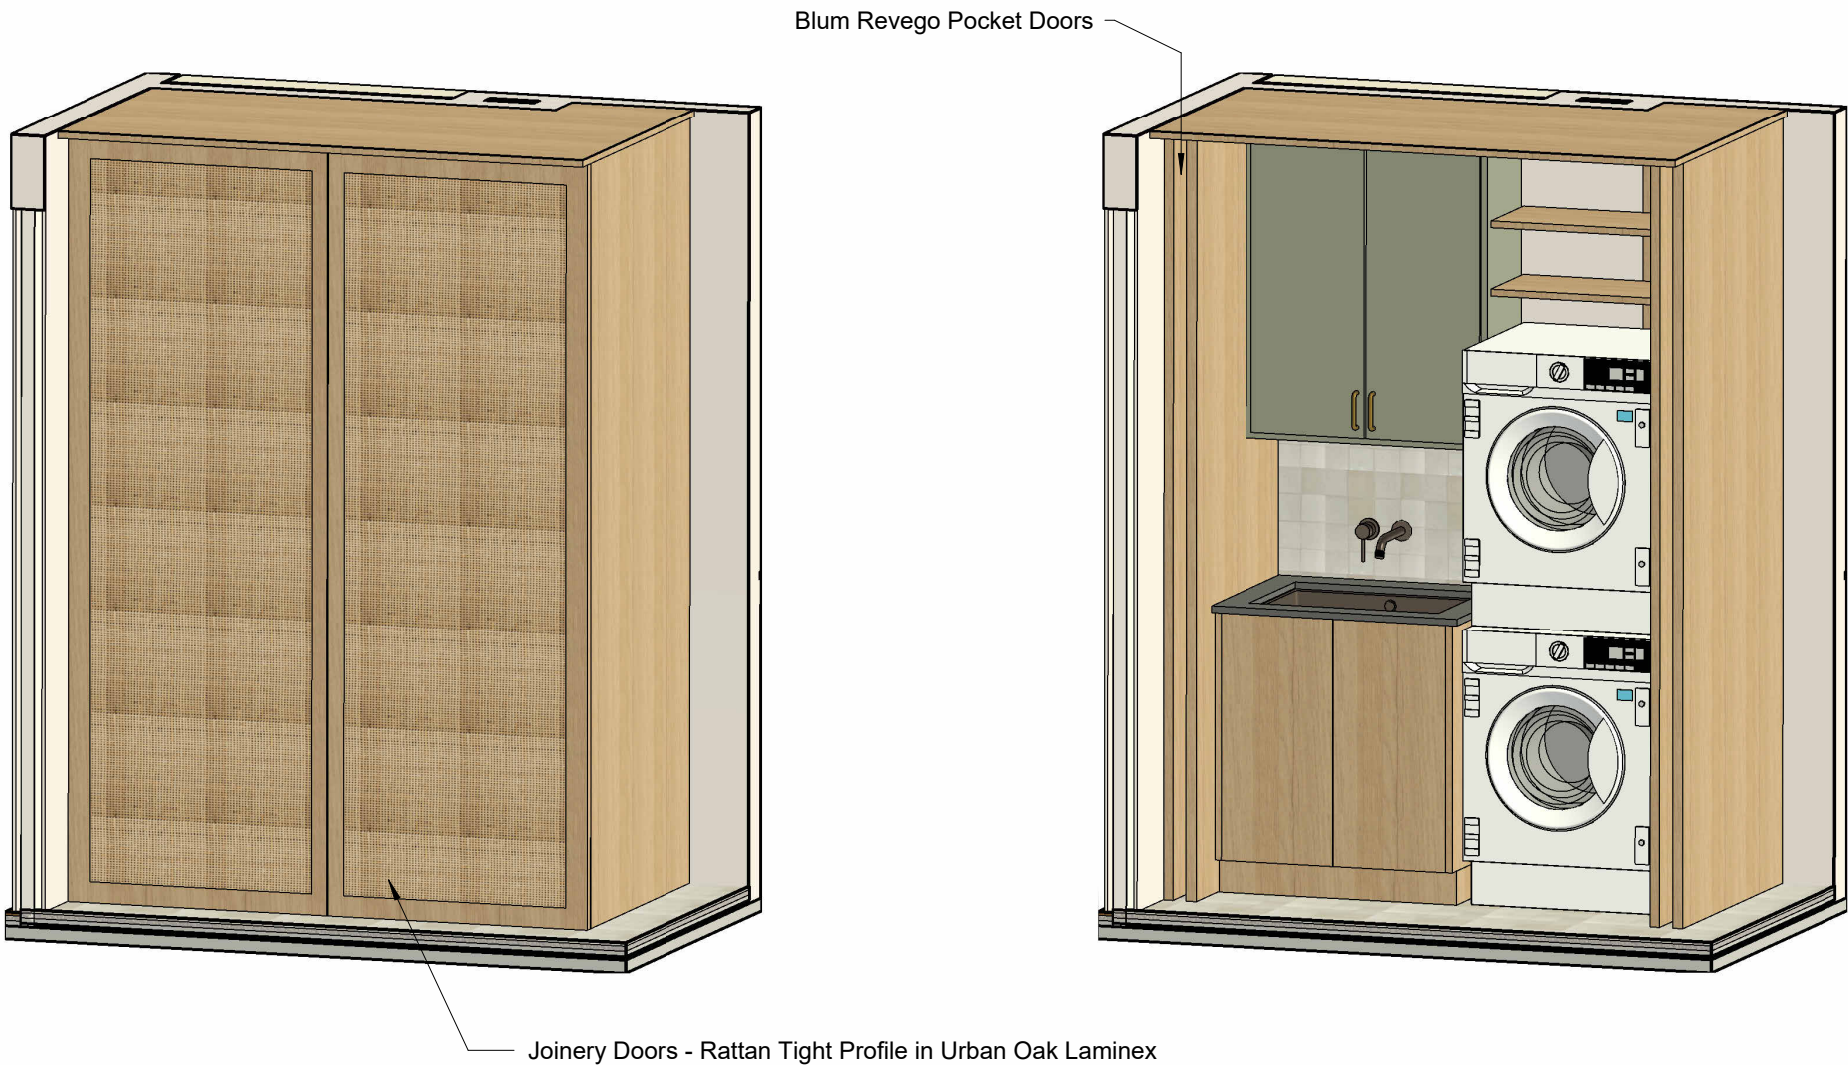


1 Proposed Bathroom Laundry Doors

2 Proposed Bathroom No Laundry Doors

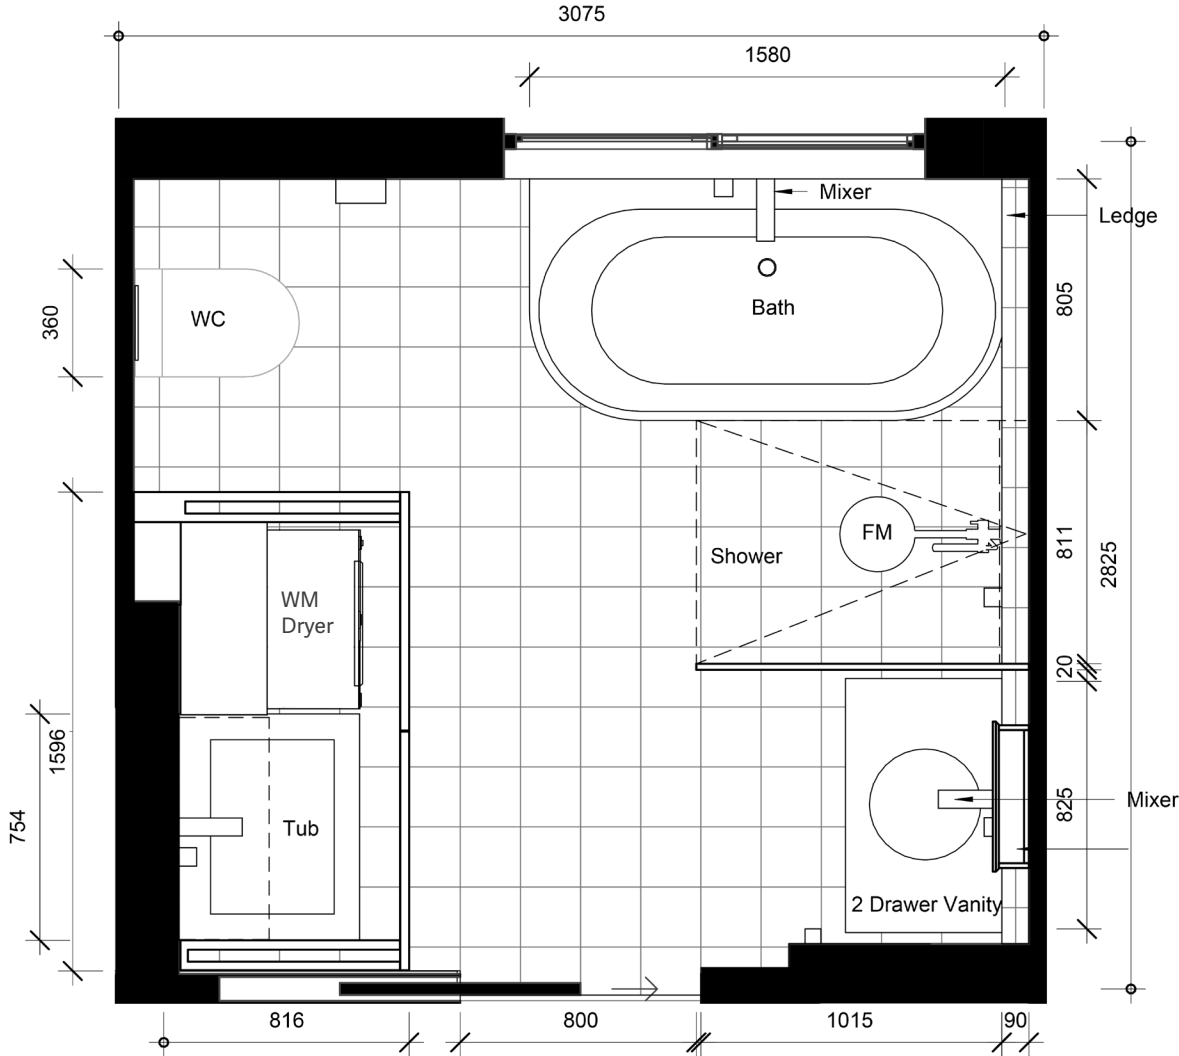


1 Proposed Bathroom Plan with Detail
1 : 20


Drawn by: Leanne Brown Interiors ABN 80686848044 28 Strathdon Crescent BLAXLAND NSW 2774 0403 441 889 info@lbi.com.au		Proposed Bathroom with detail	
Client:	Mark & Anna Esdaile	Dwg. #	A404
Project:	Park Road, Marrickville	Date:	18.06.24
		Scale:	1 : 20 on A3

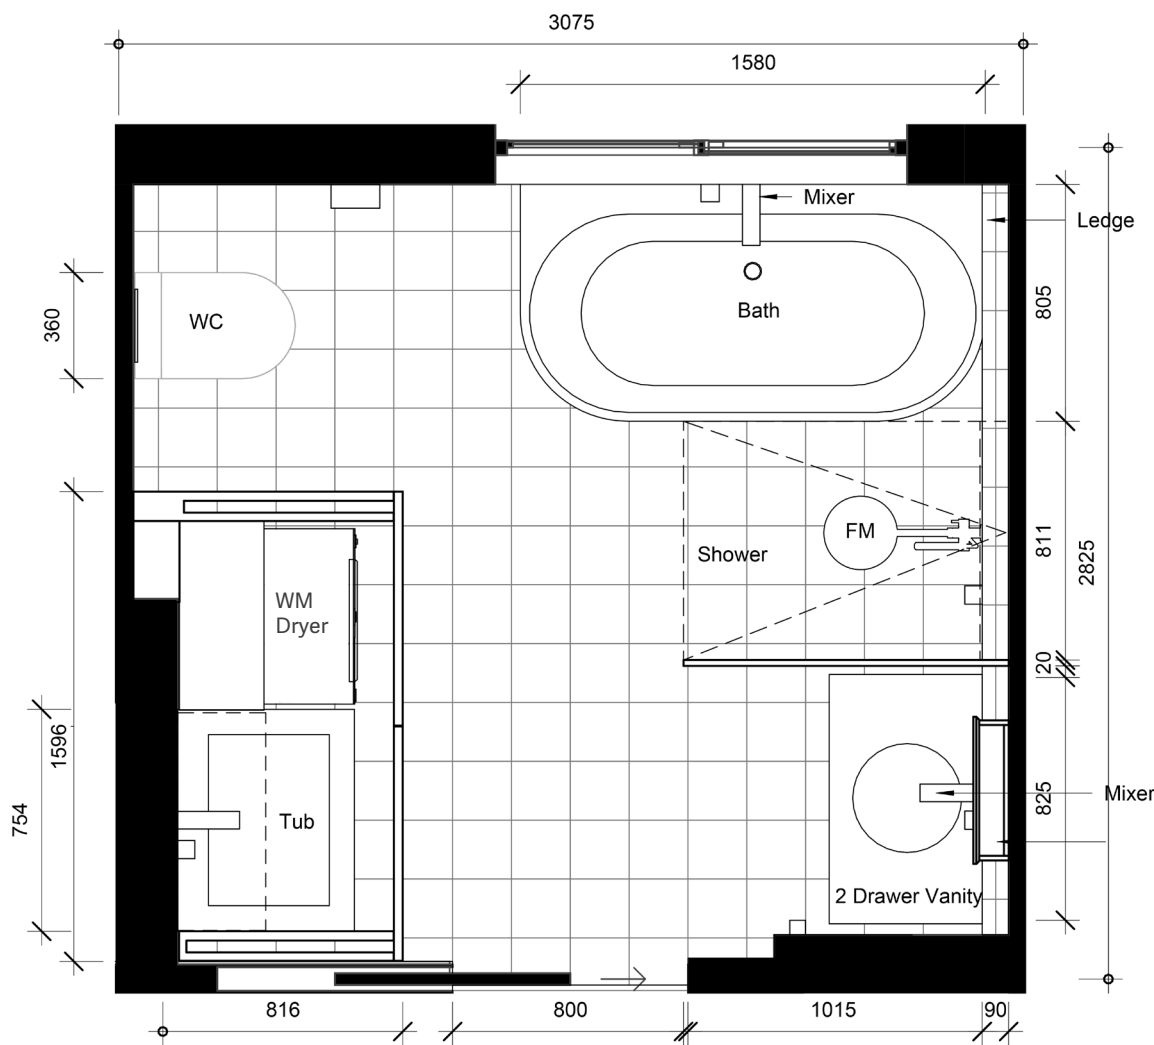

1 Proposed Bathroom Plan
1 : 20

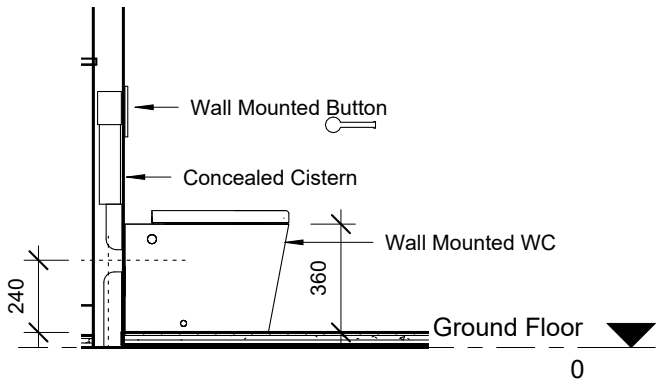


2 Bathroom Toilet Section
1 : 20

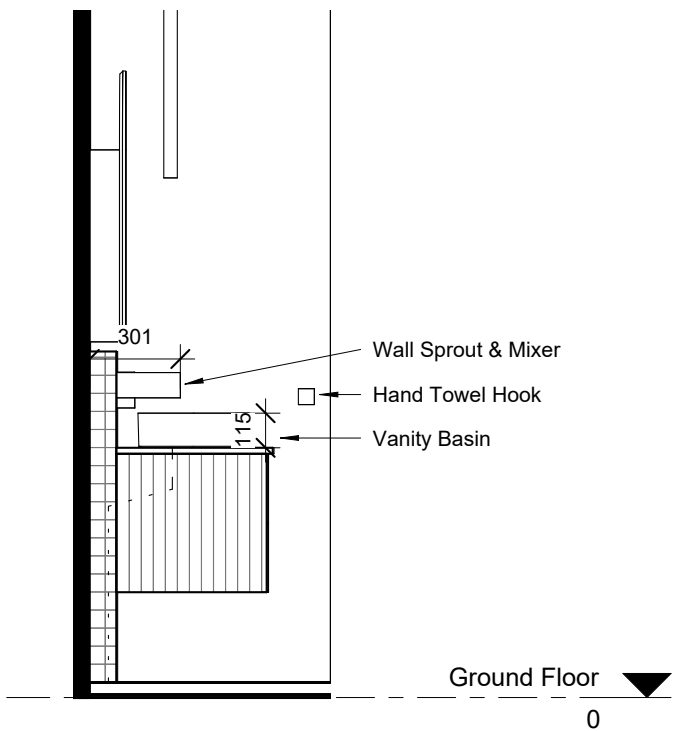


3 Vanity & Tap Detail
1 : 20

Drawn by: Leanne Brown Interiors ABN 80686848044 28 Strathdon Crescent BLAXLAND NSW 2774 0403 441 889 info@lbi.com.au		Proposed Bathroom	
Client:	Mark & Anna Esdaile	Dwg. #	A402
Project:	Park Road, Marrickville	Date:	18.06.24
		Scale:	1 : 20 on A3

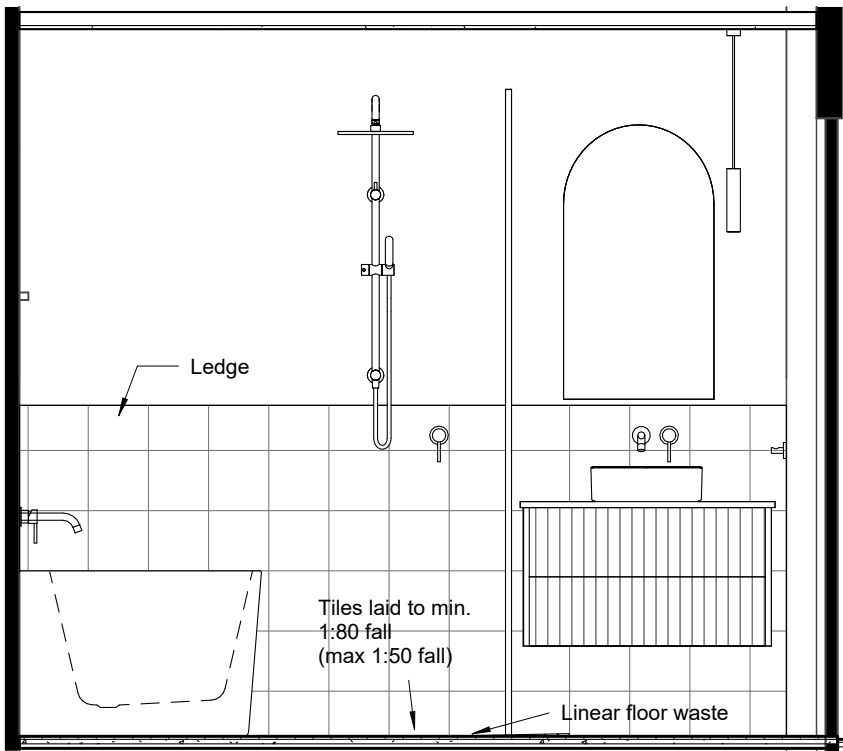

1 Bathroom Cross Section
1 : 20

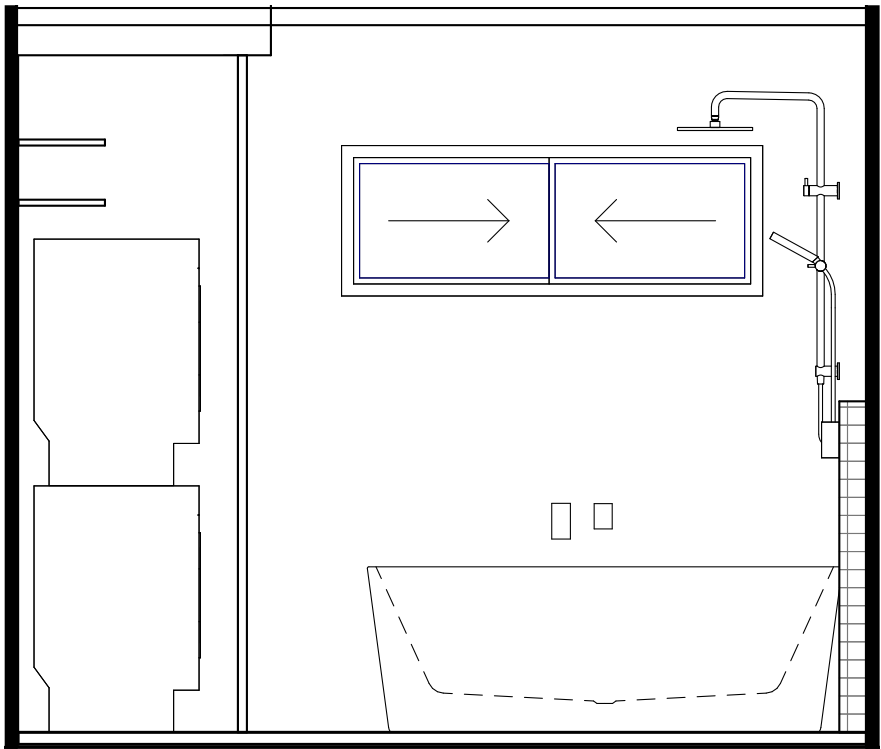

2 Bathroom Long Section
1 : 20

Drawn by: Leanne Brown Interiors ABN 80686848044 28 Strathdon Crescent BLAXLAND NSW 2774 0403 441 889 info@lbi.com.au		Proposed Bathroom	
Client:	Mark & Anna Esdaile	Dwg. #	A403
Project:	Park Road, Marrickville	Date:	18.06.24
		Scale:	1 : 20 on A3

warehouse


woolloomooloo



The Woolloomooloo warehouse conversion project, for a successful, up-and-coming Sydney DJ, features a minimalist kitchen designed for a lifestyle of dining out and socialising. The space includes a dedicated mixing and recording area, seamlessly blending work and leisure in an open, modern layout that reflects the DJ's dynamic lifestyle and expansive social network.

kitchen material board

BRIEF 3 • WOOLLOOMOOLOO

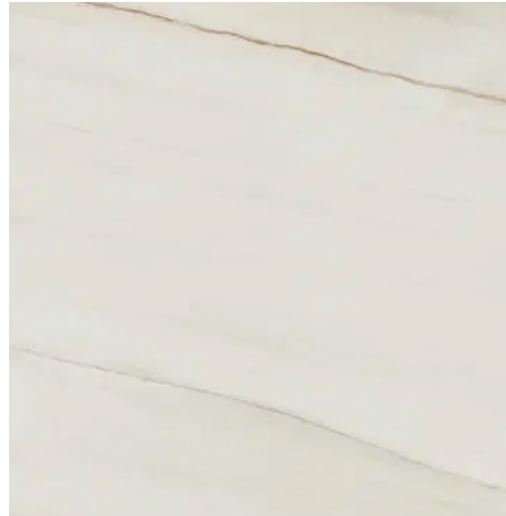






hand drawn perspective

BRIEF 3 • WOOLLOOMOOLOO



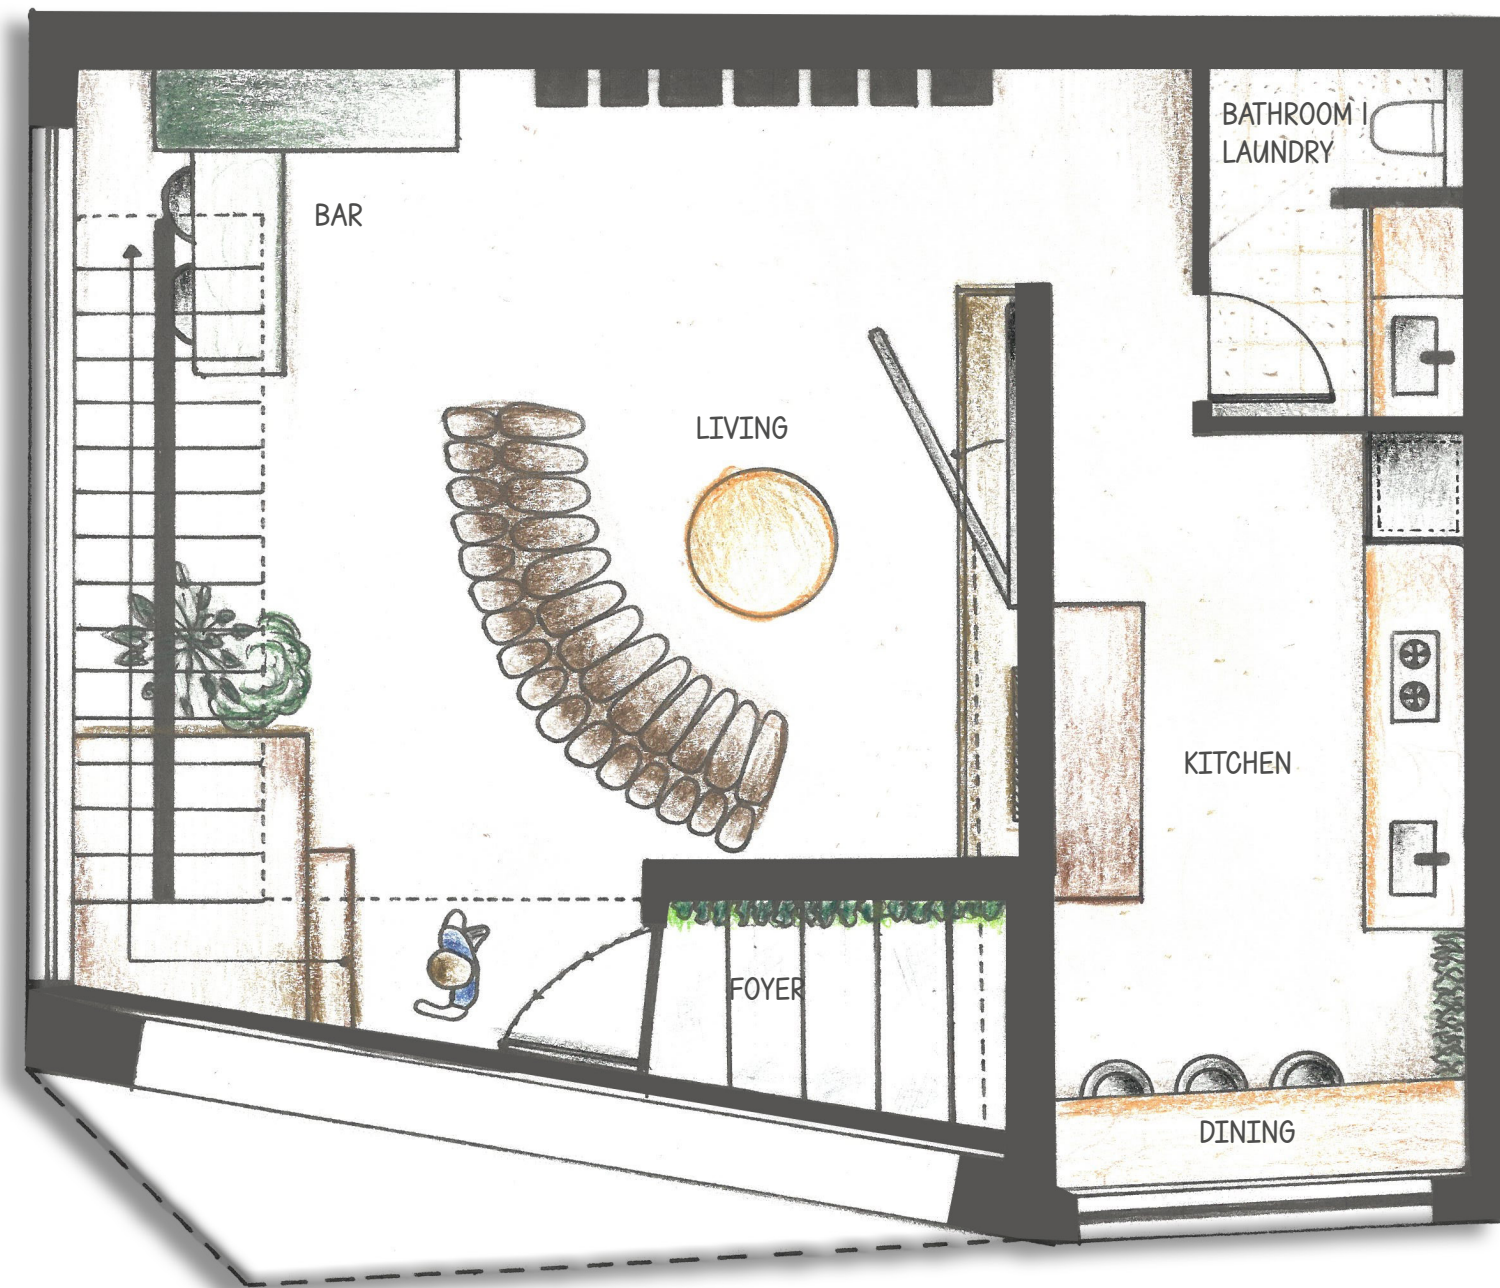


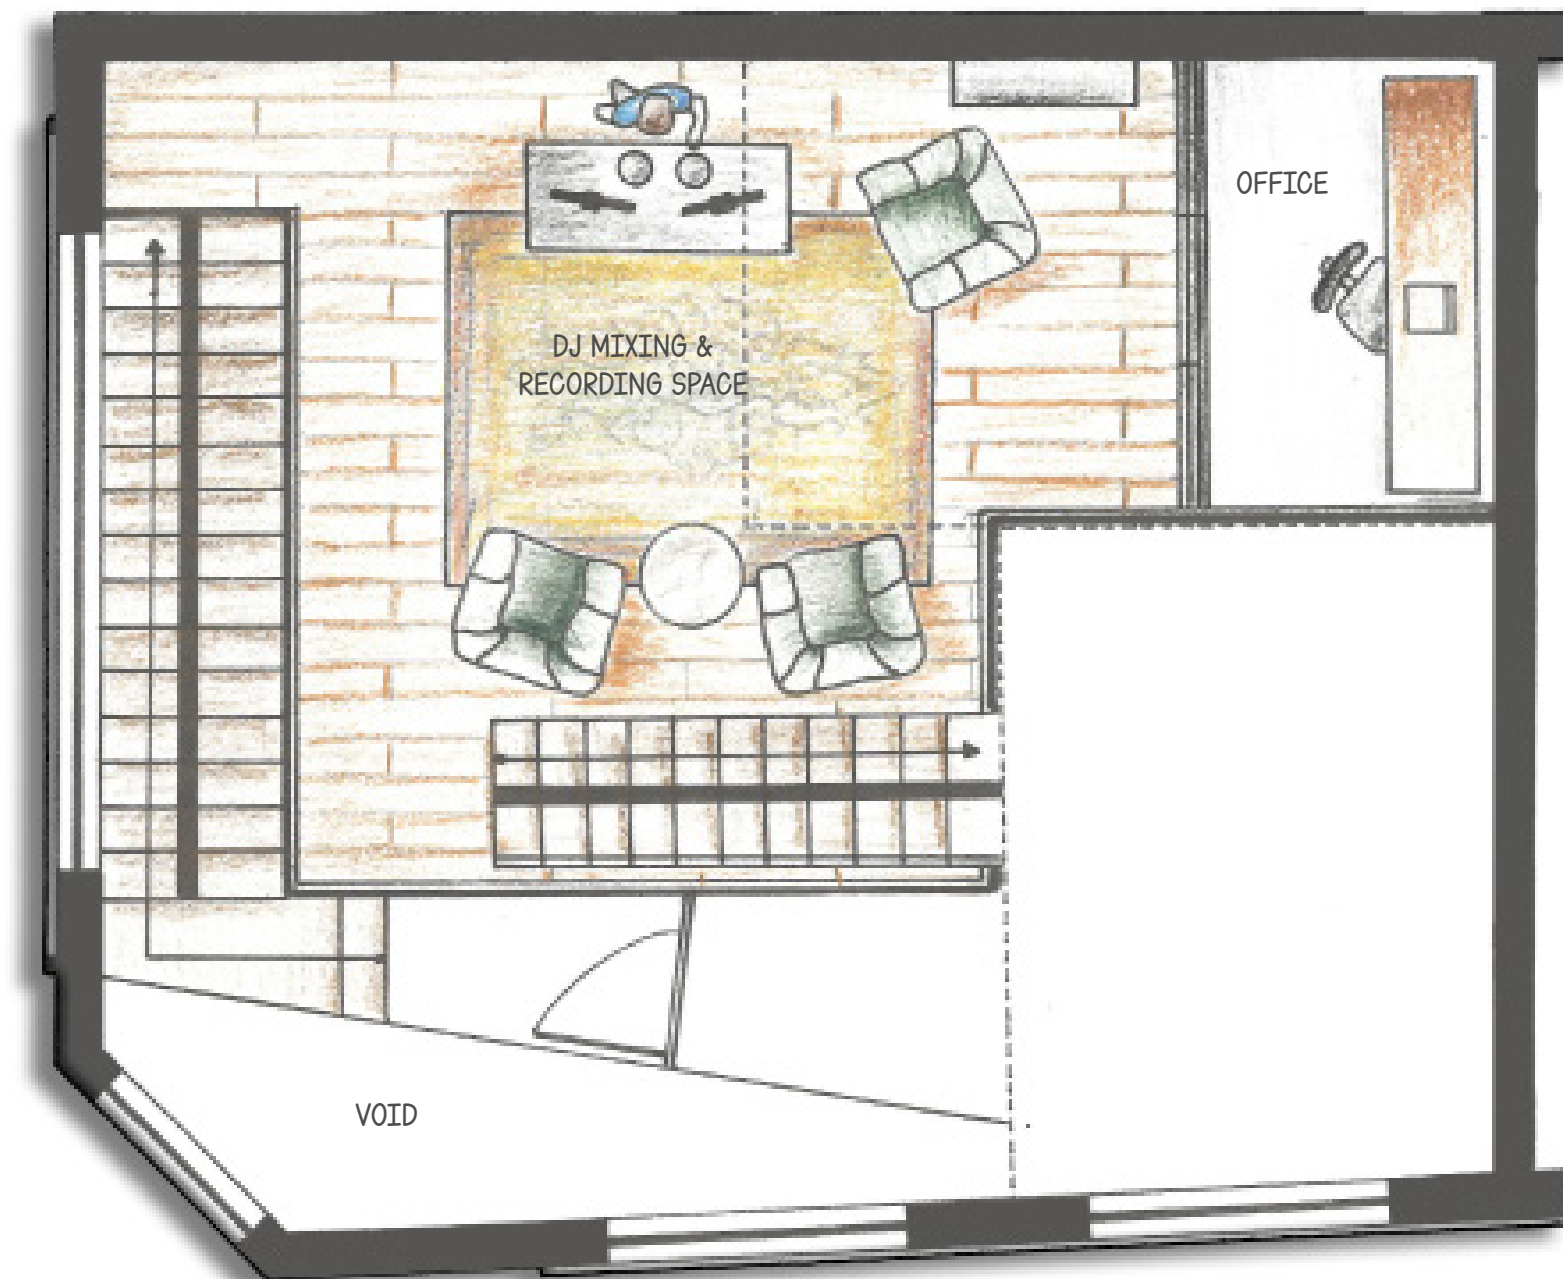

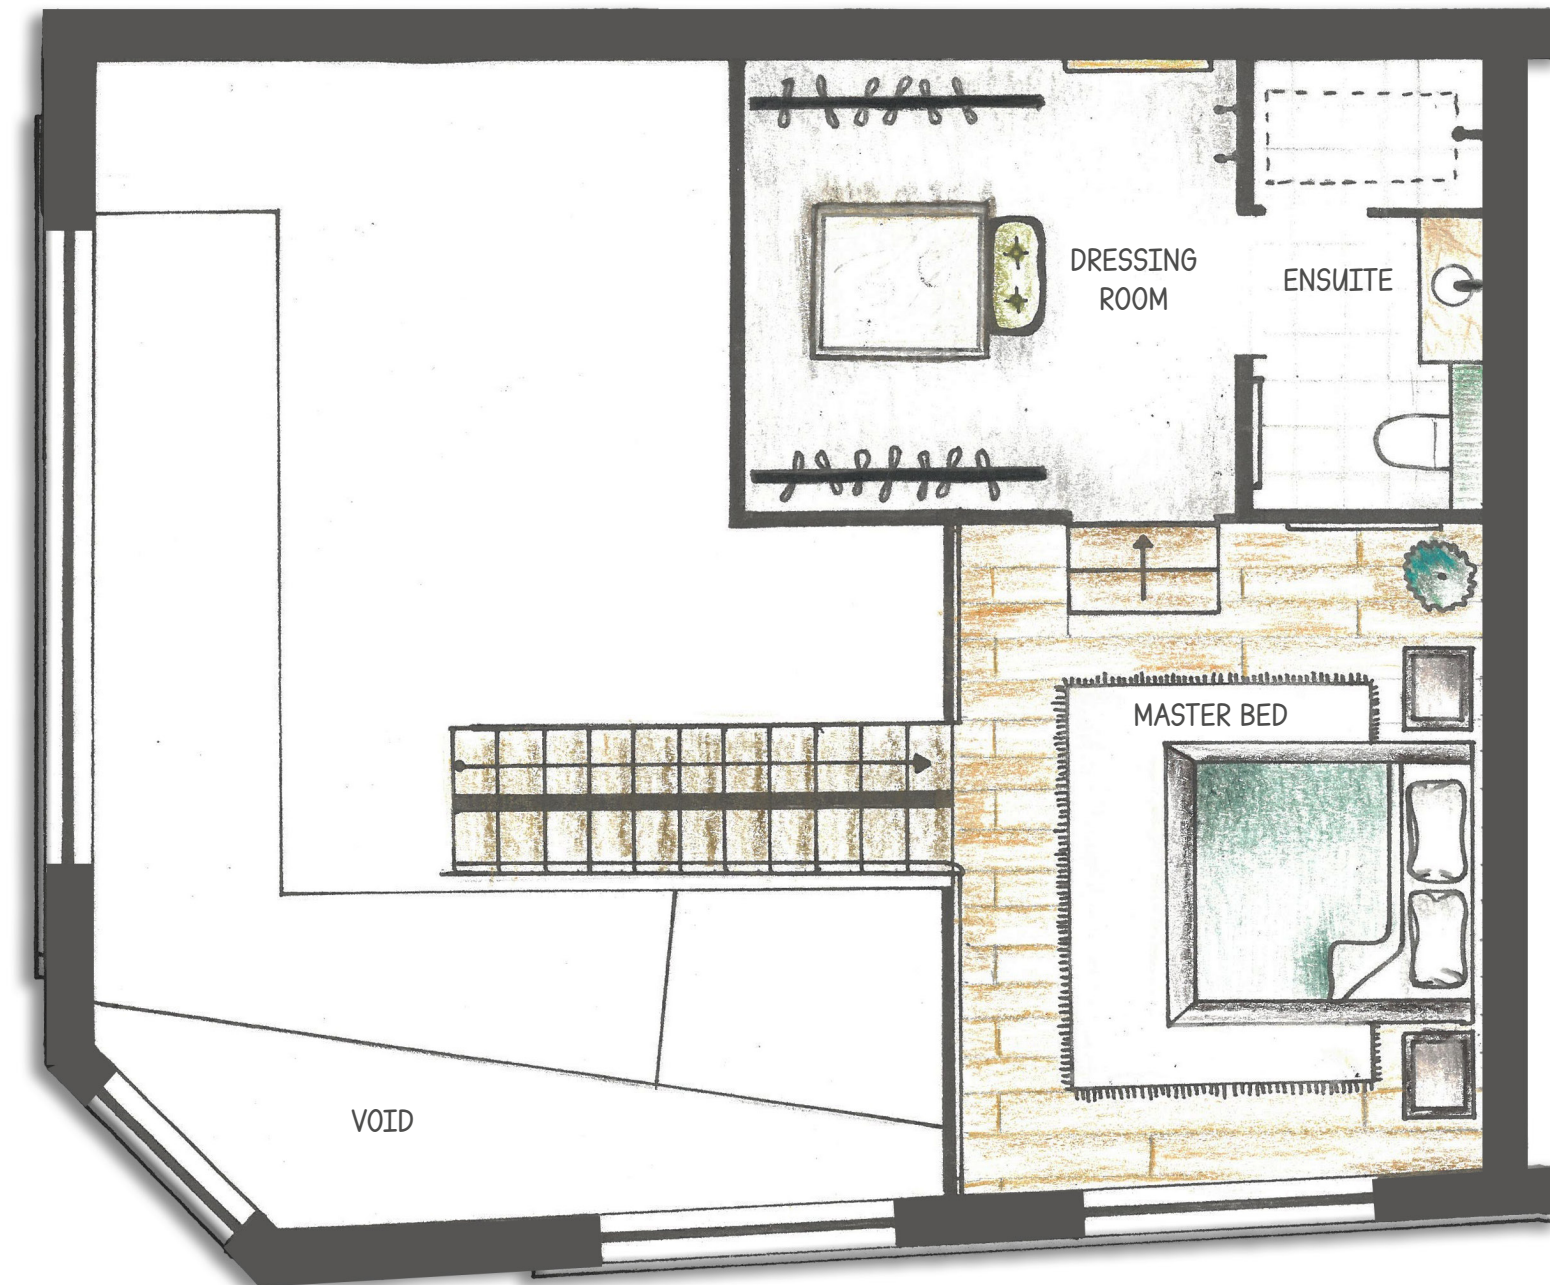

section a

BRIEF 3 • WOOLLOOMOOLOO

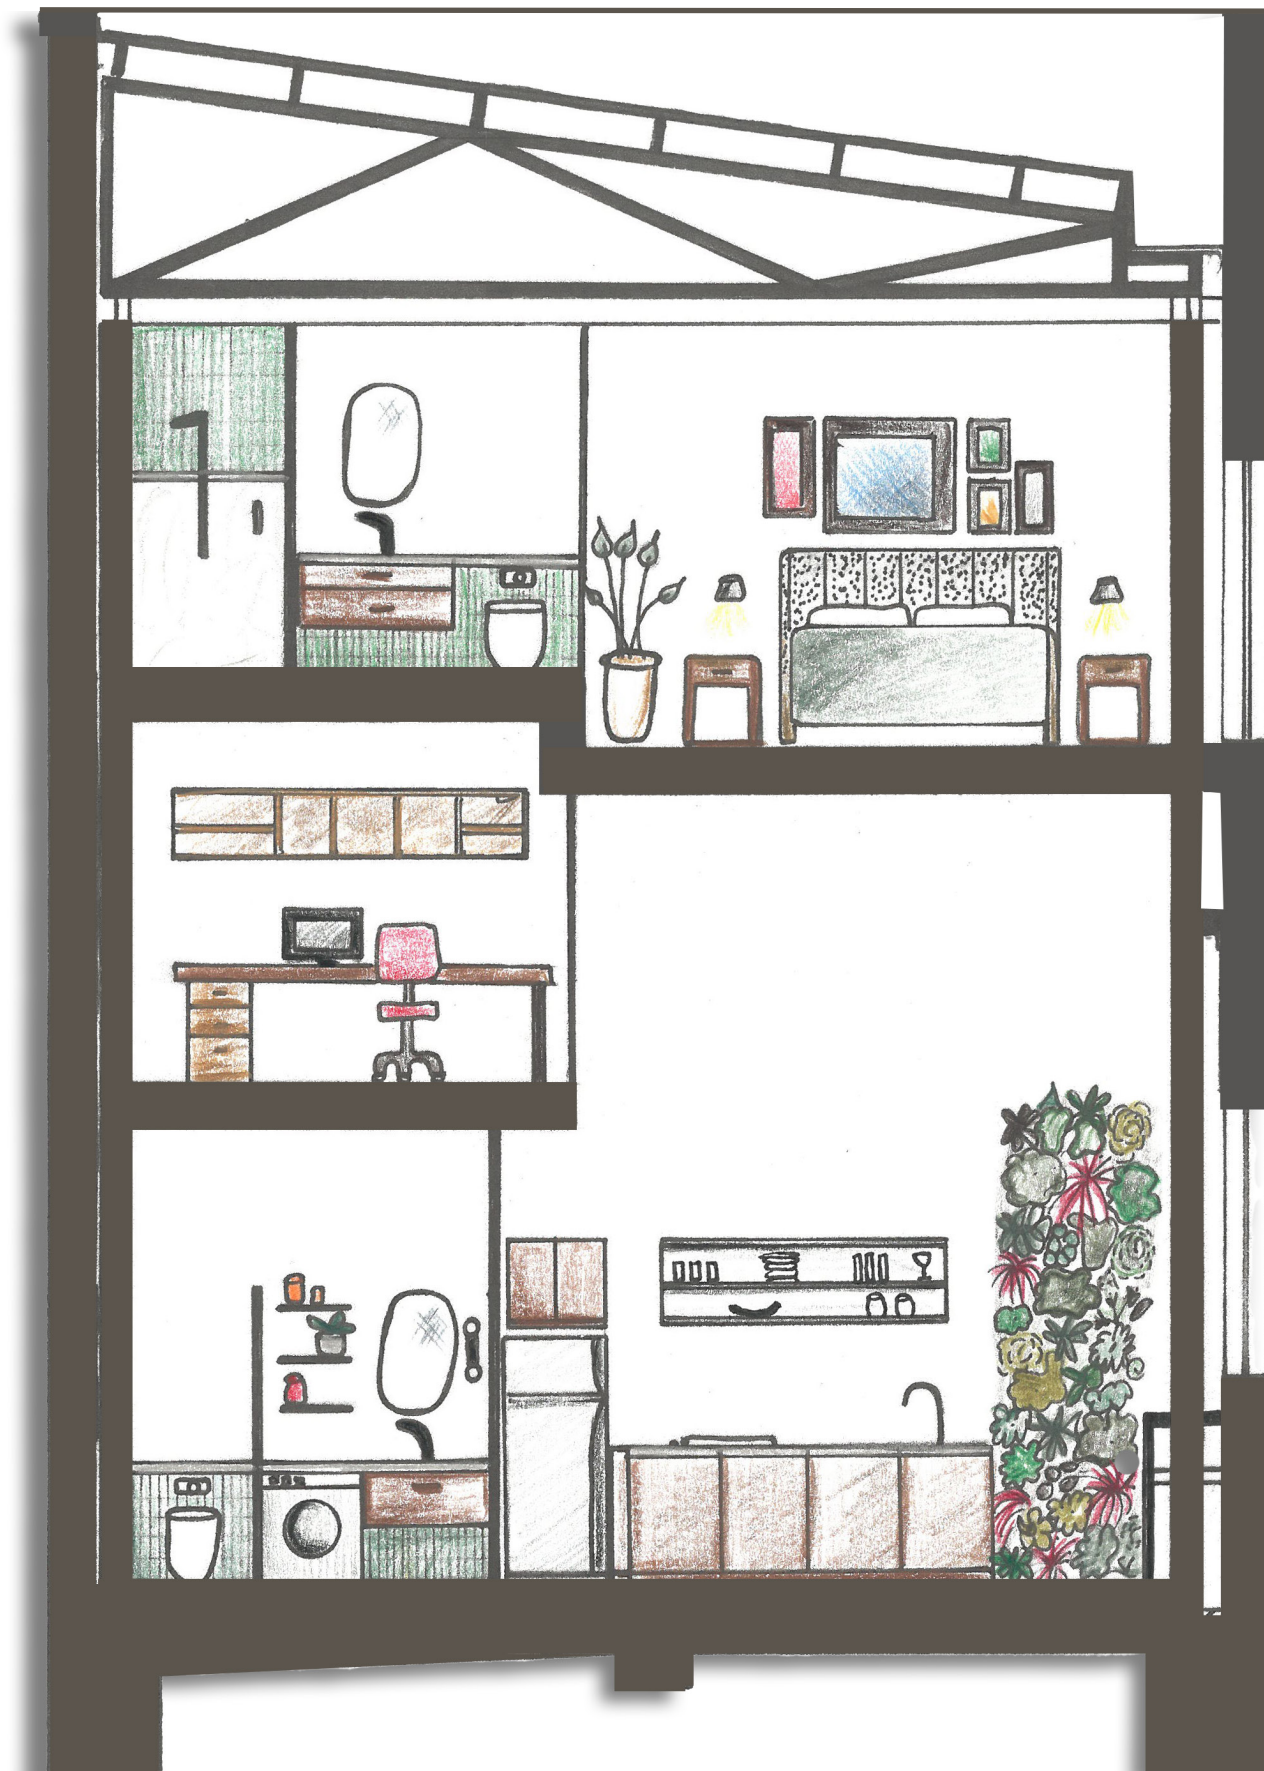

section b

BRIEF 3 • WOOLLOOMOOLOO

